




ELEVATION GAUCHE

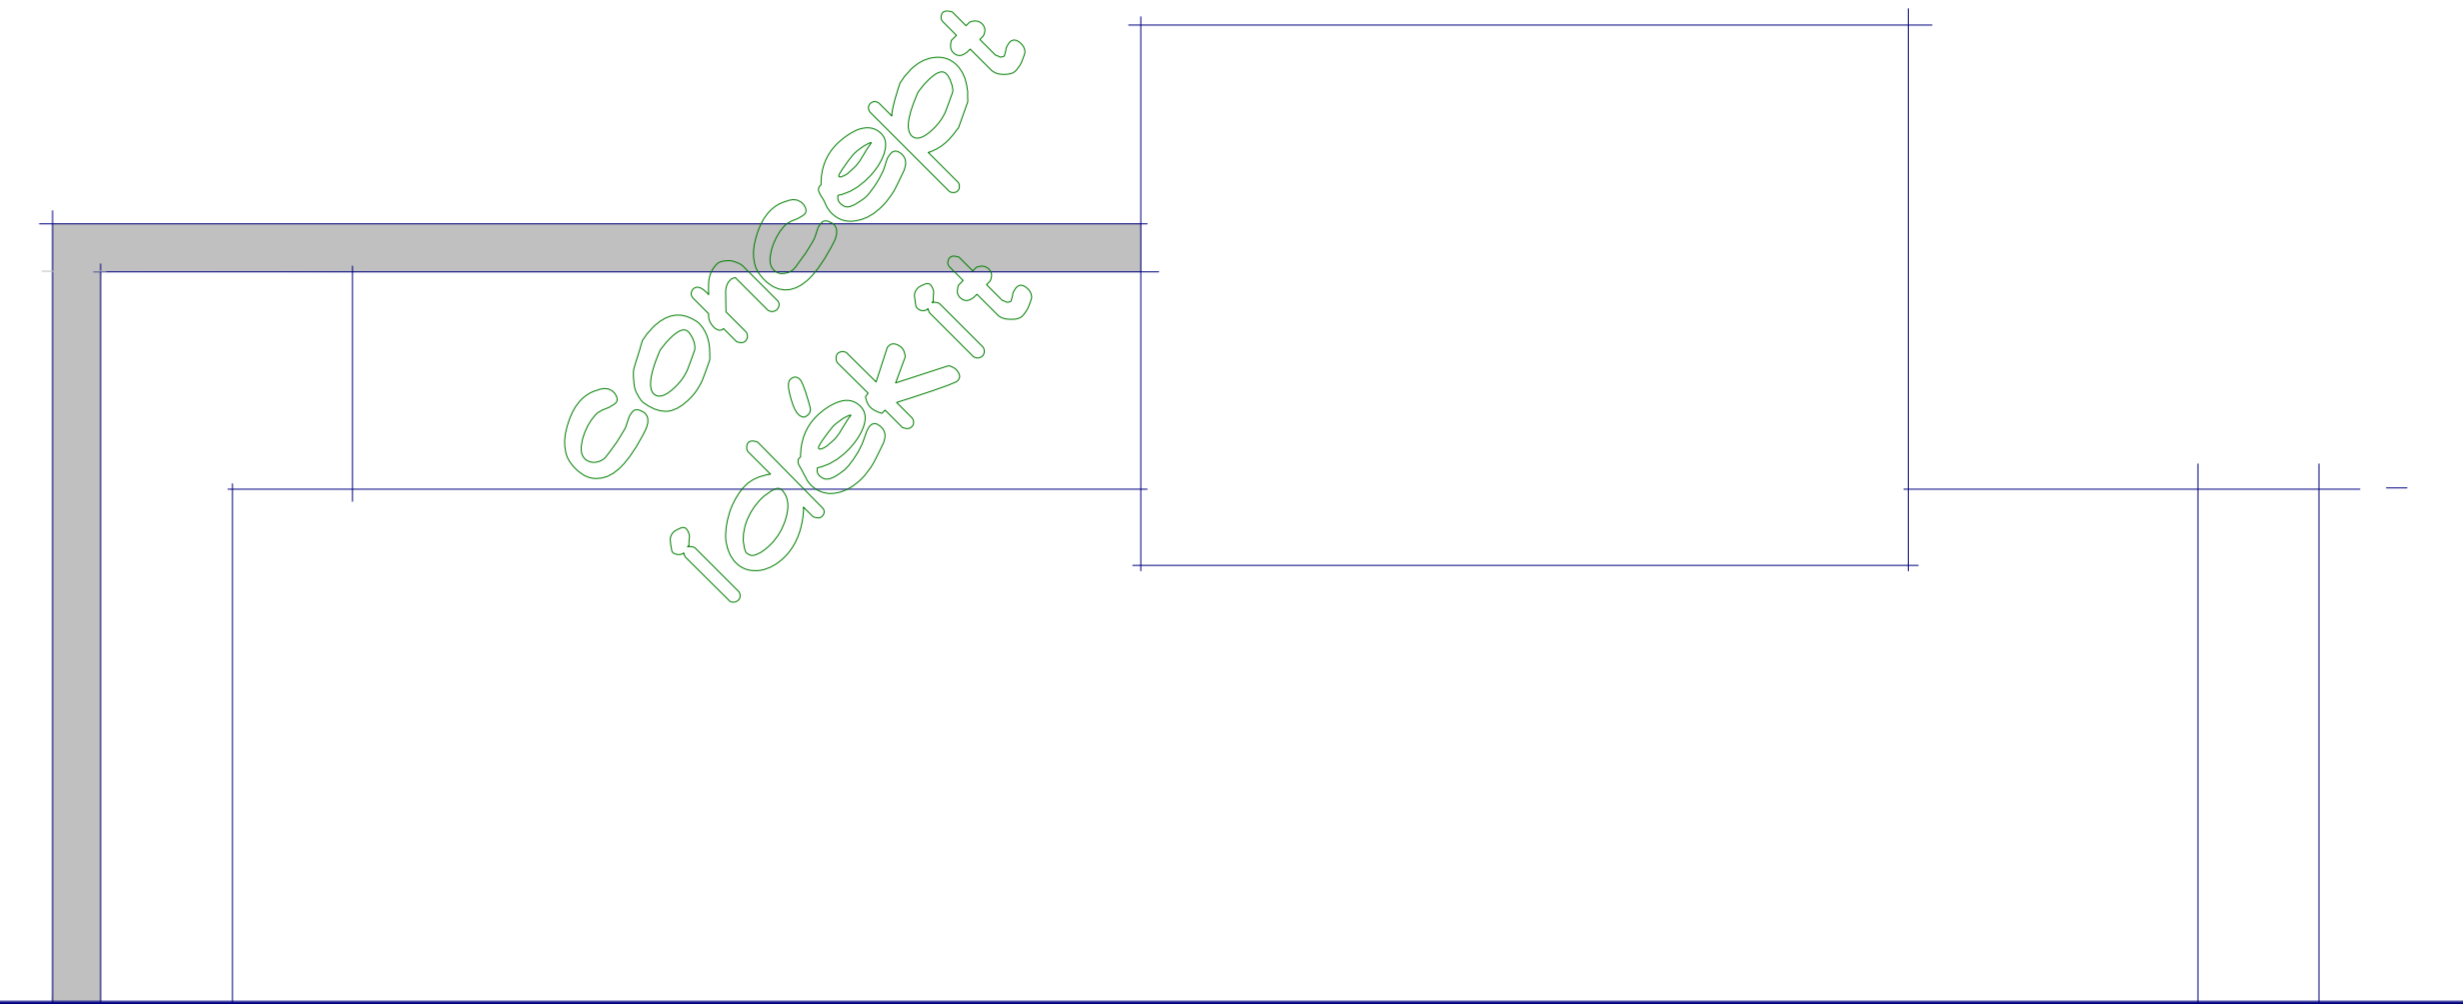

ELEVATION DROITE

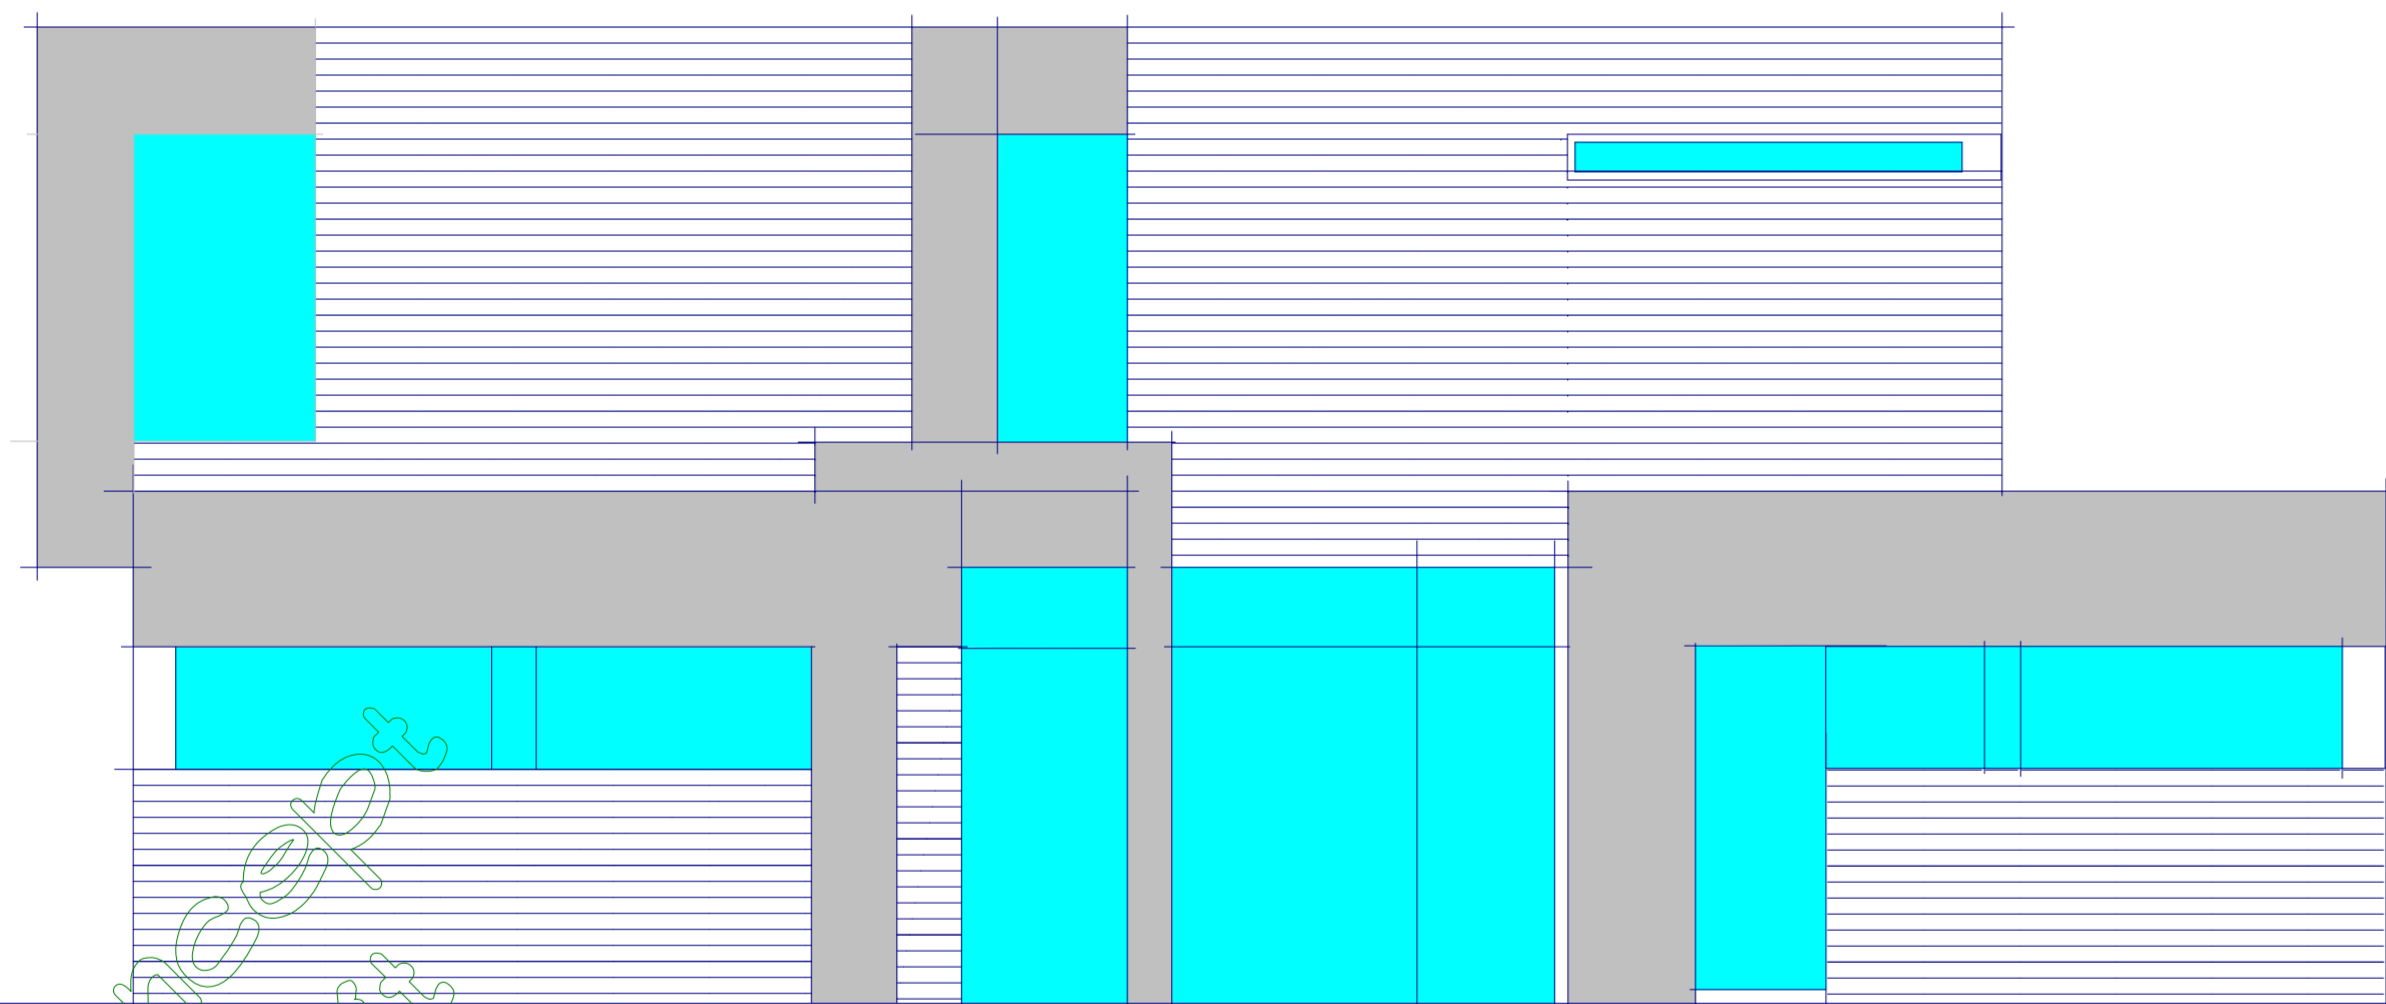

ELEVATION AVANT

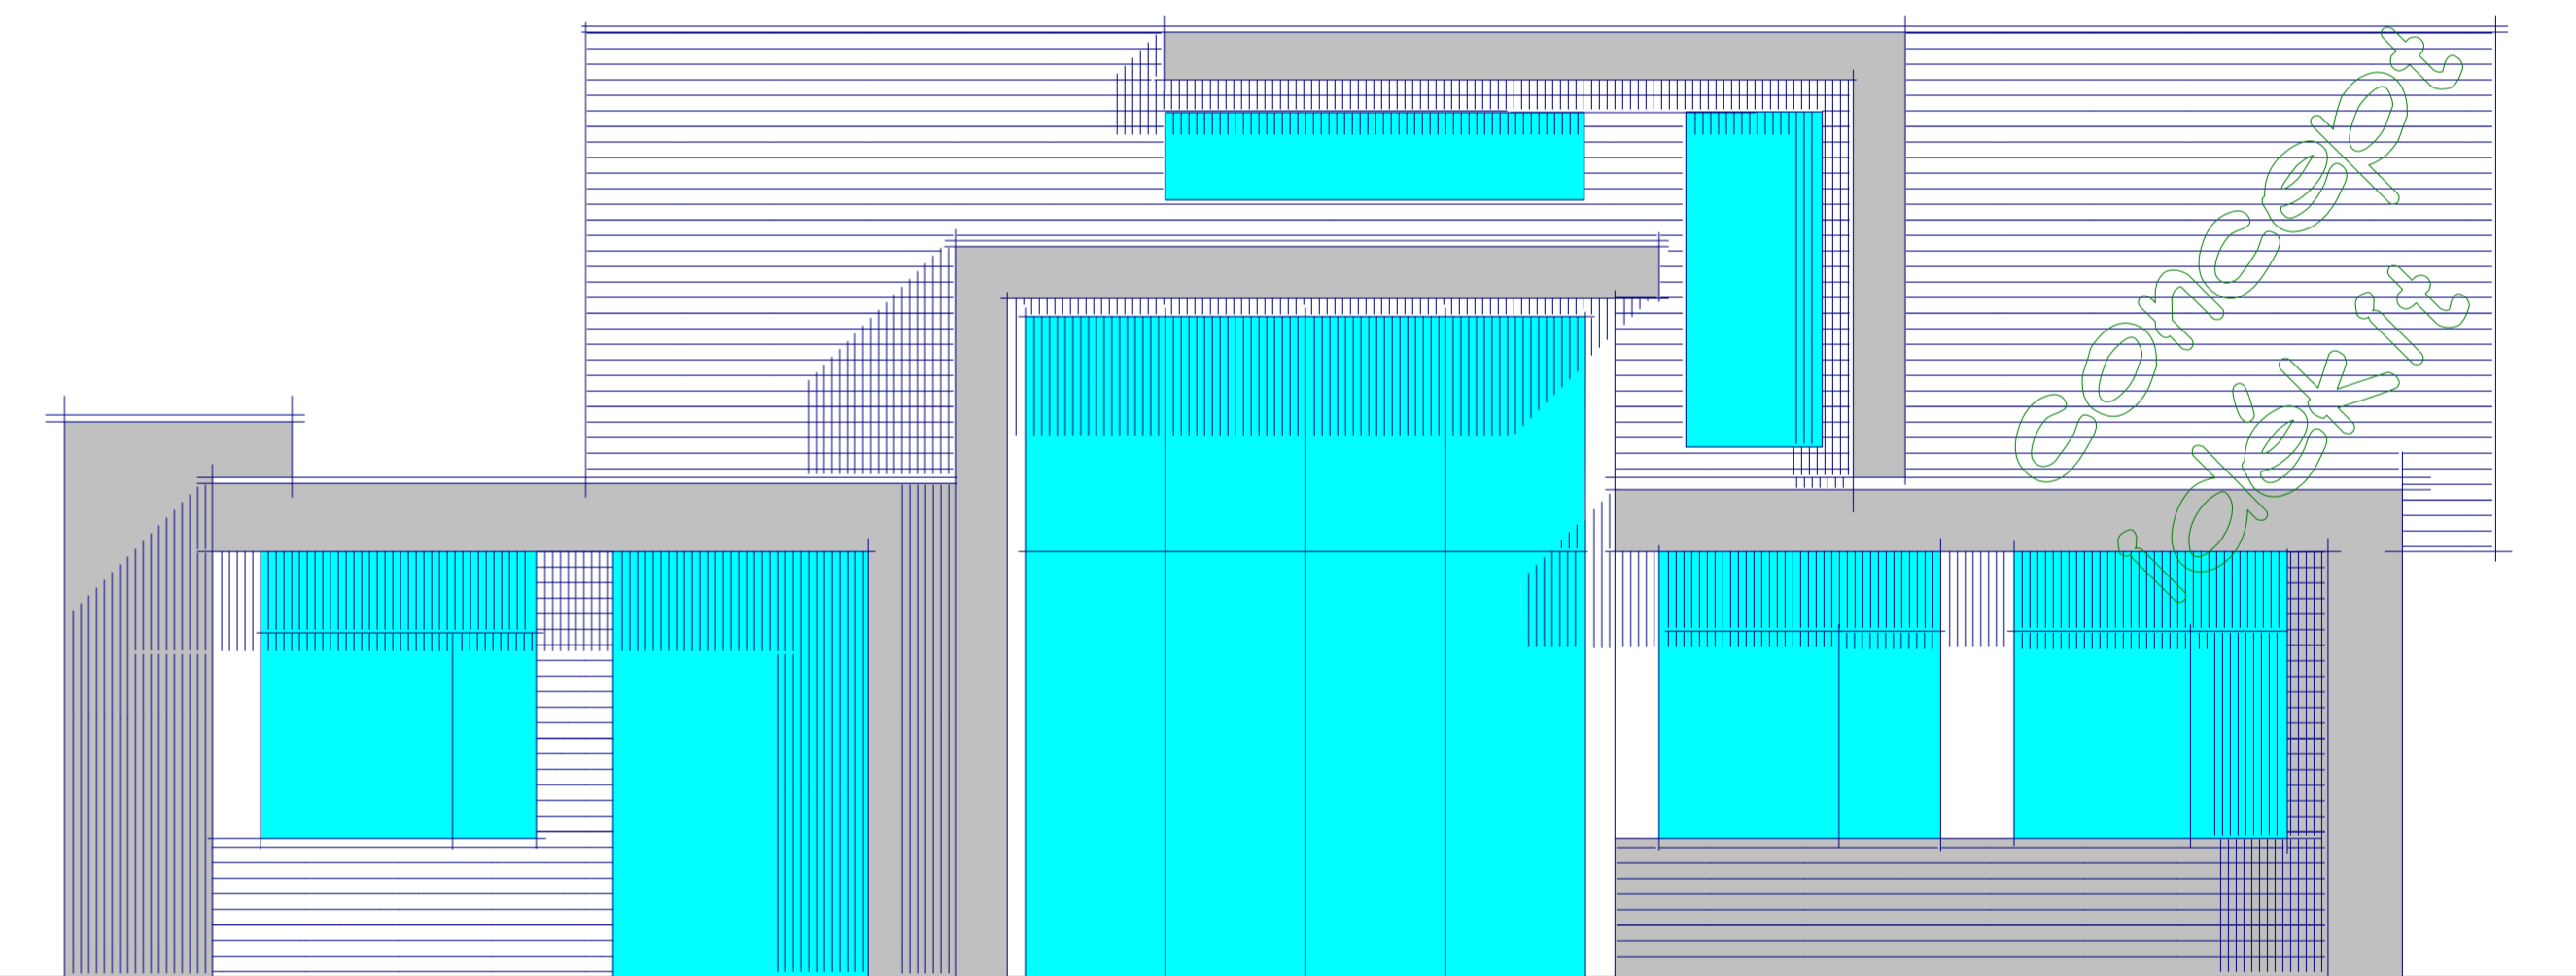

ELEVATION ARRIERE