



ELEVATION DROITE

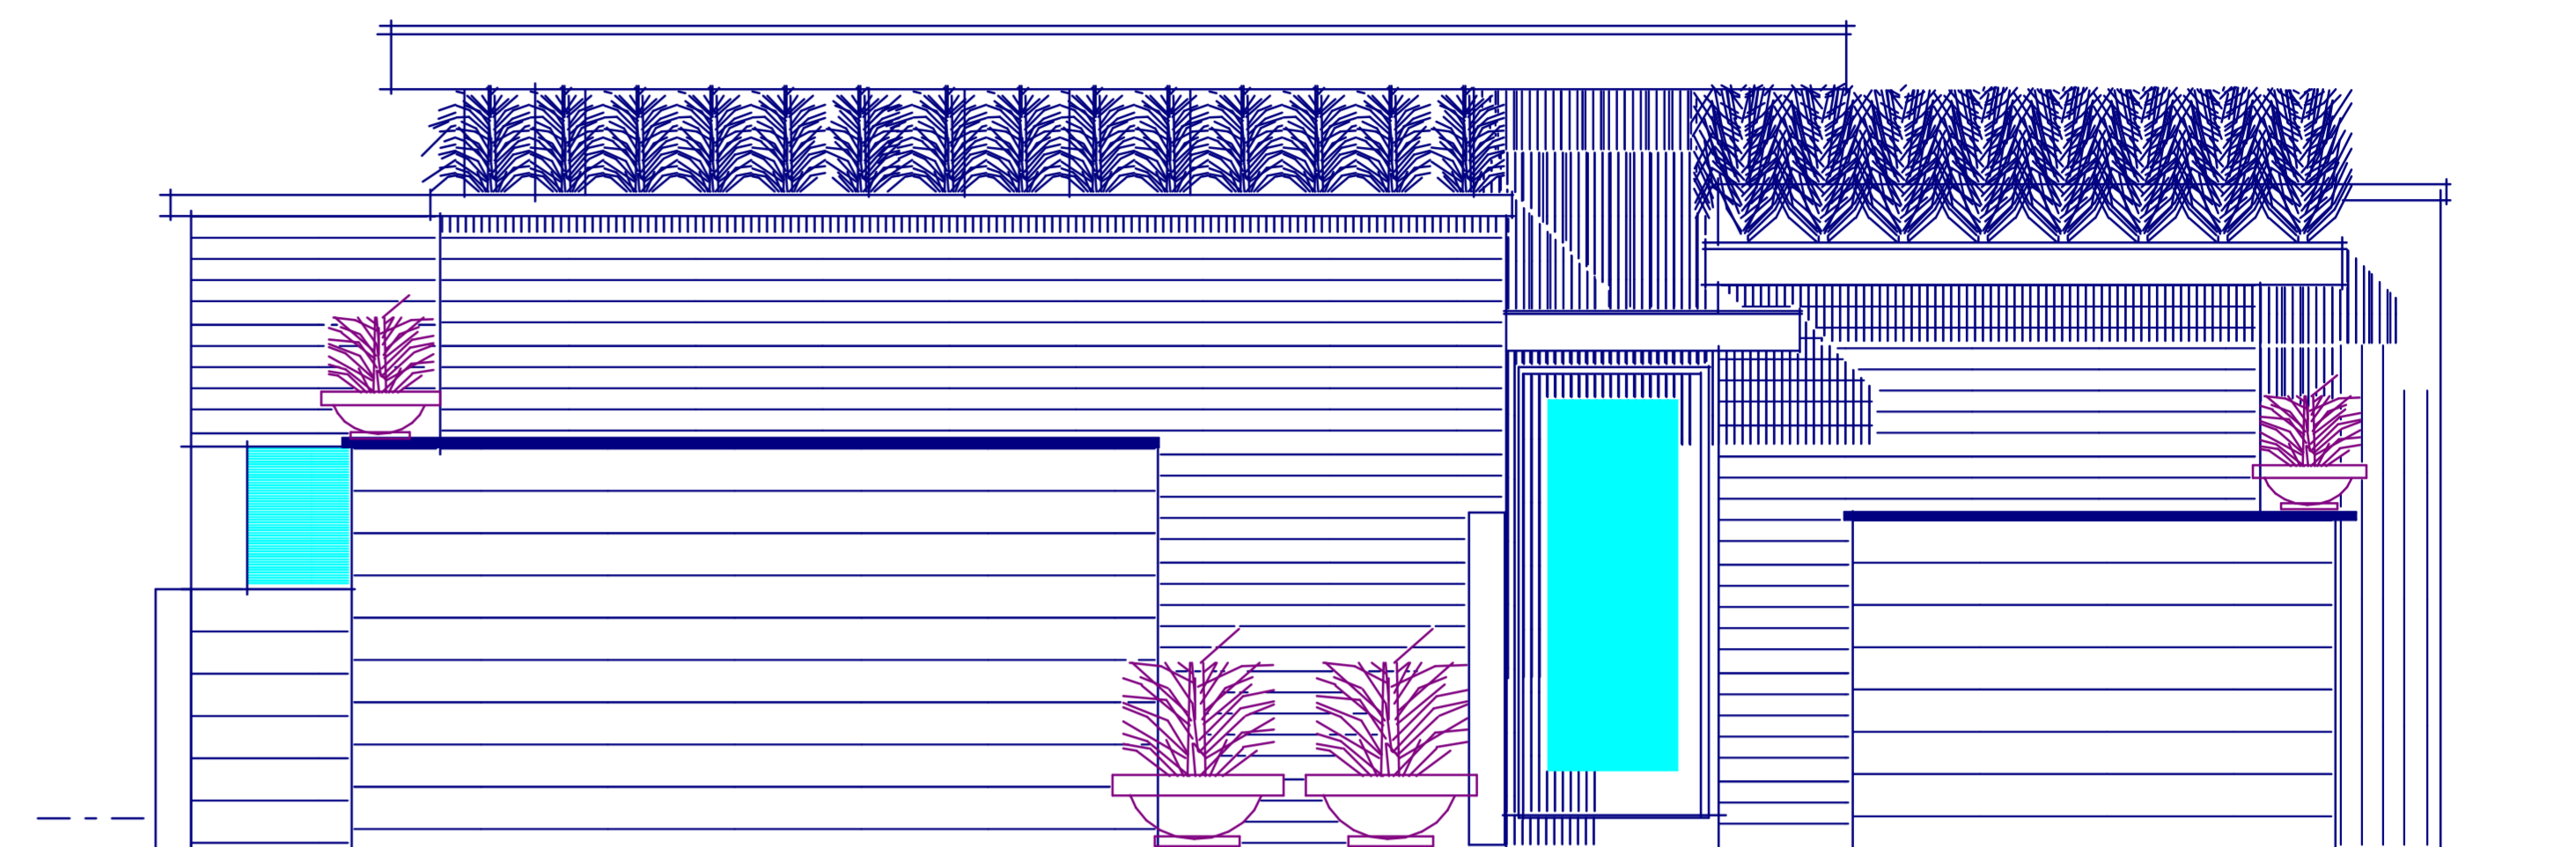


ELEVATION FACADE

IDÉKIT IDÉKIT IDÉKIT IDÉKIT IDÉKIT IDÉKIT IDÉKIT
CONCEPT CONCEPT CONCEPT CONCEPT CONCEPT CONCEPT CONCEPT

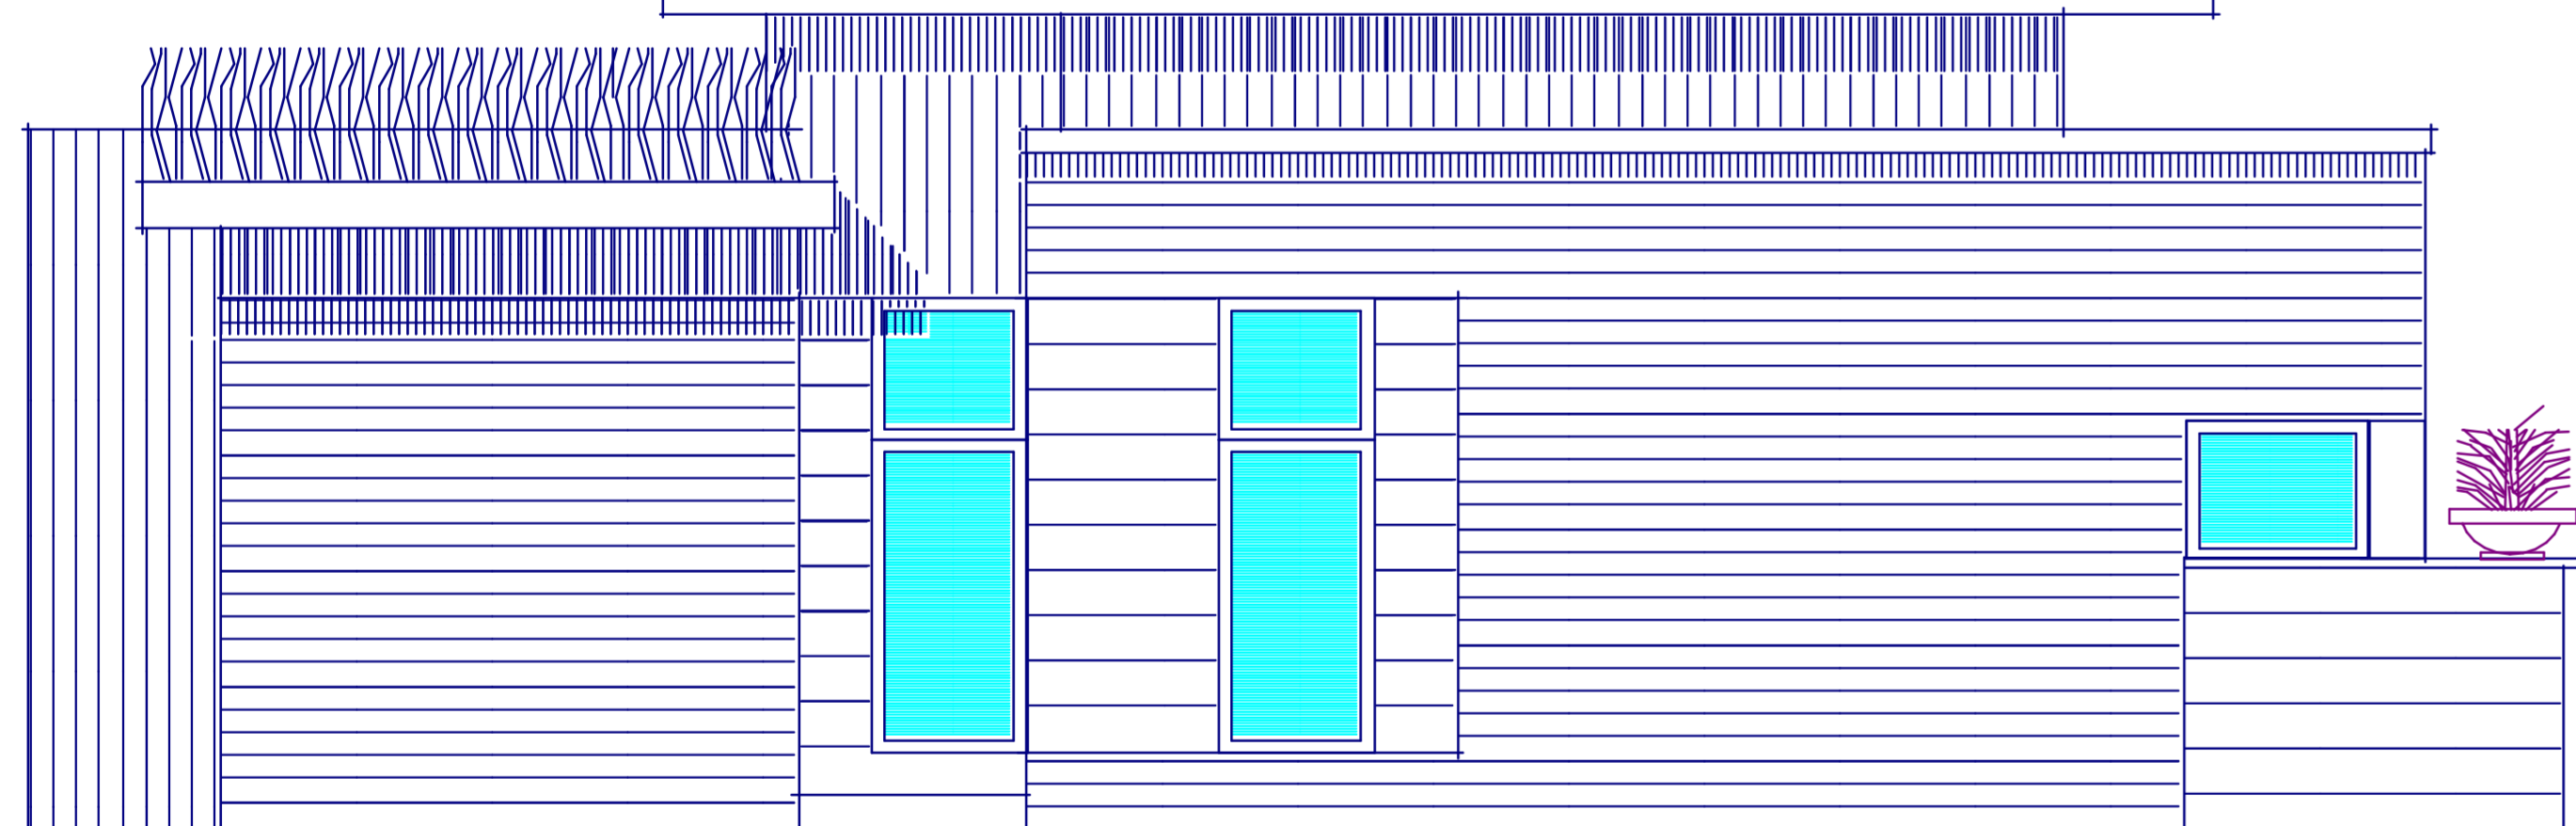

ELEVATION ARRIÈRE

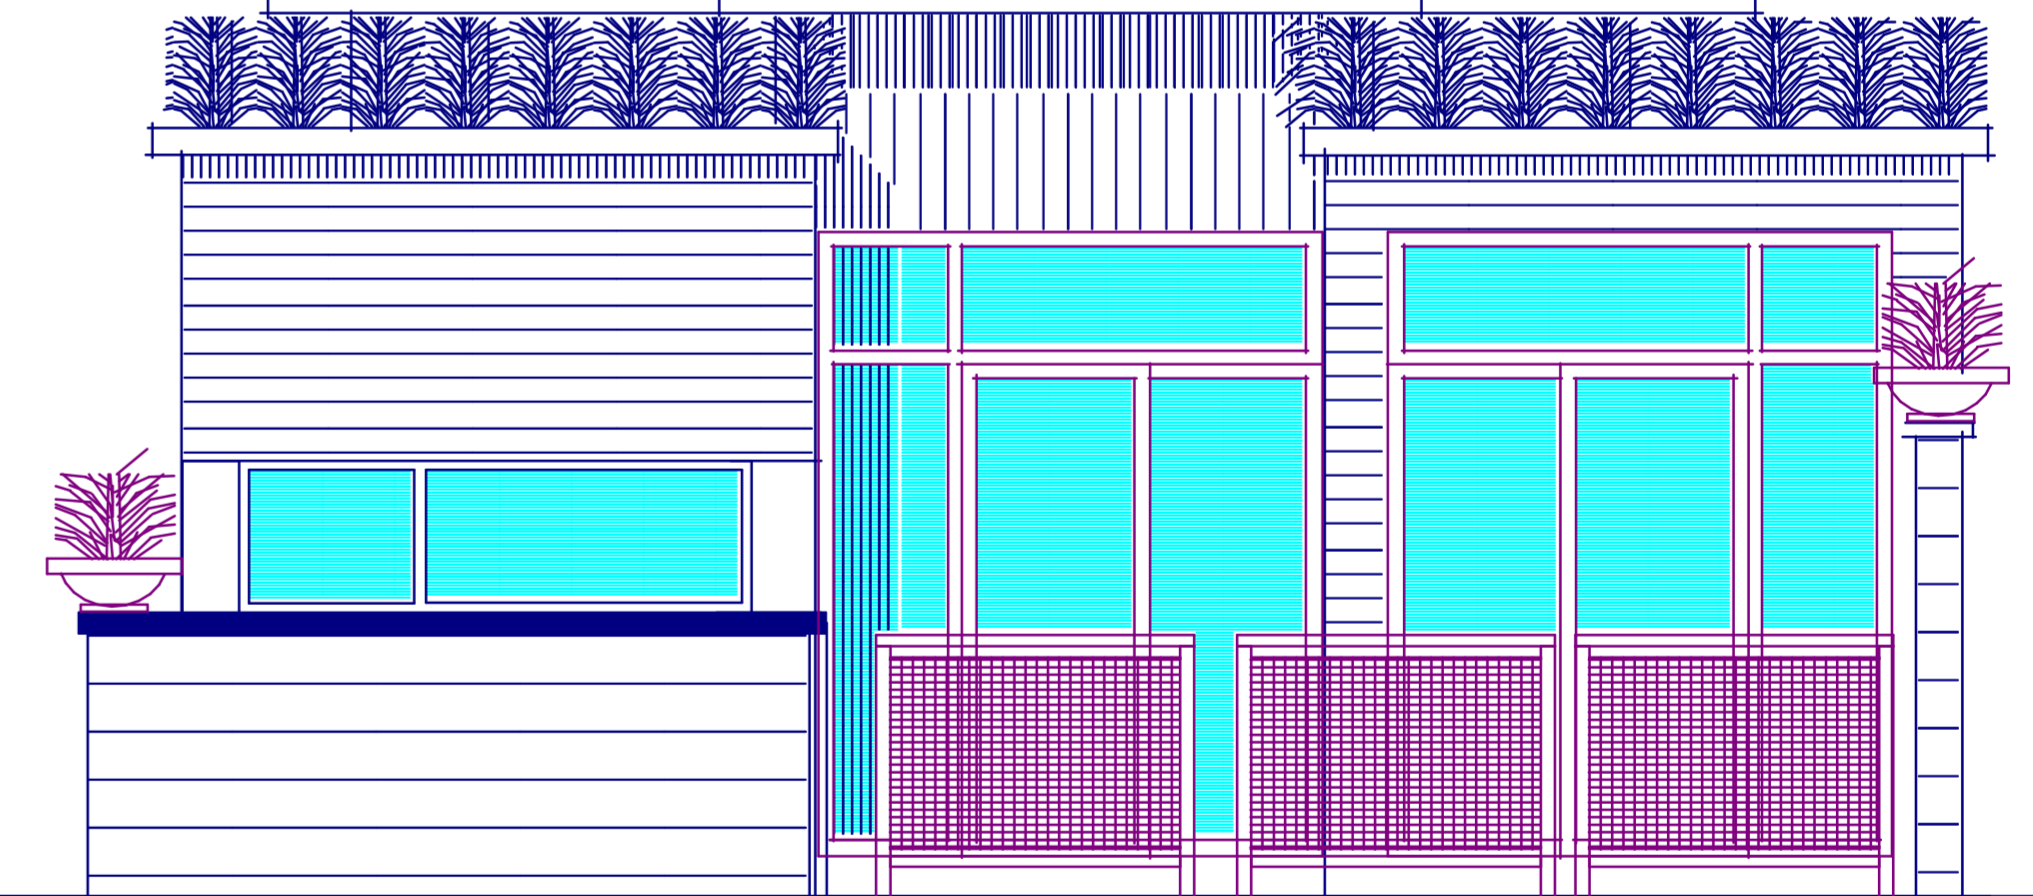

ELEVATION GAUCHE