



ELEVATION AVANT

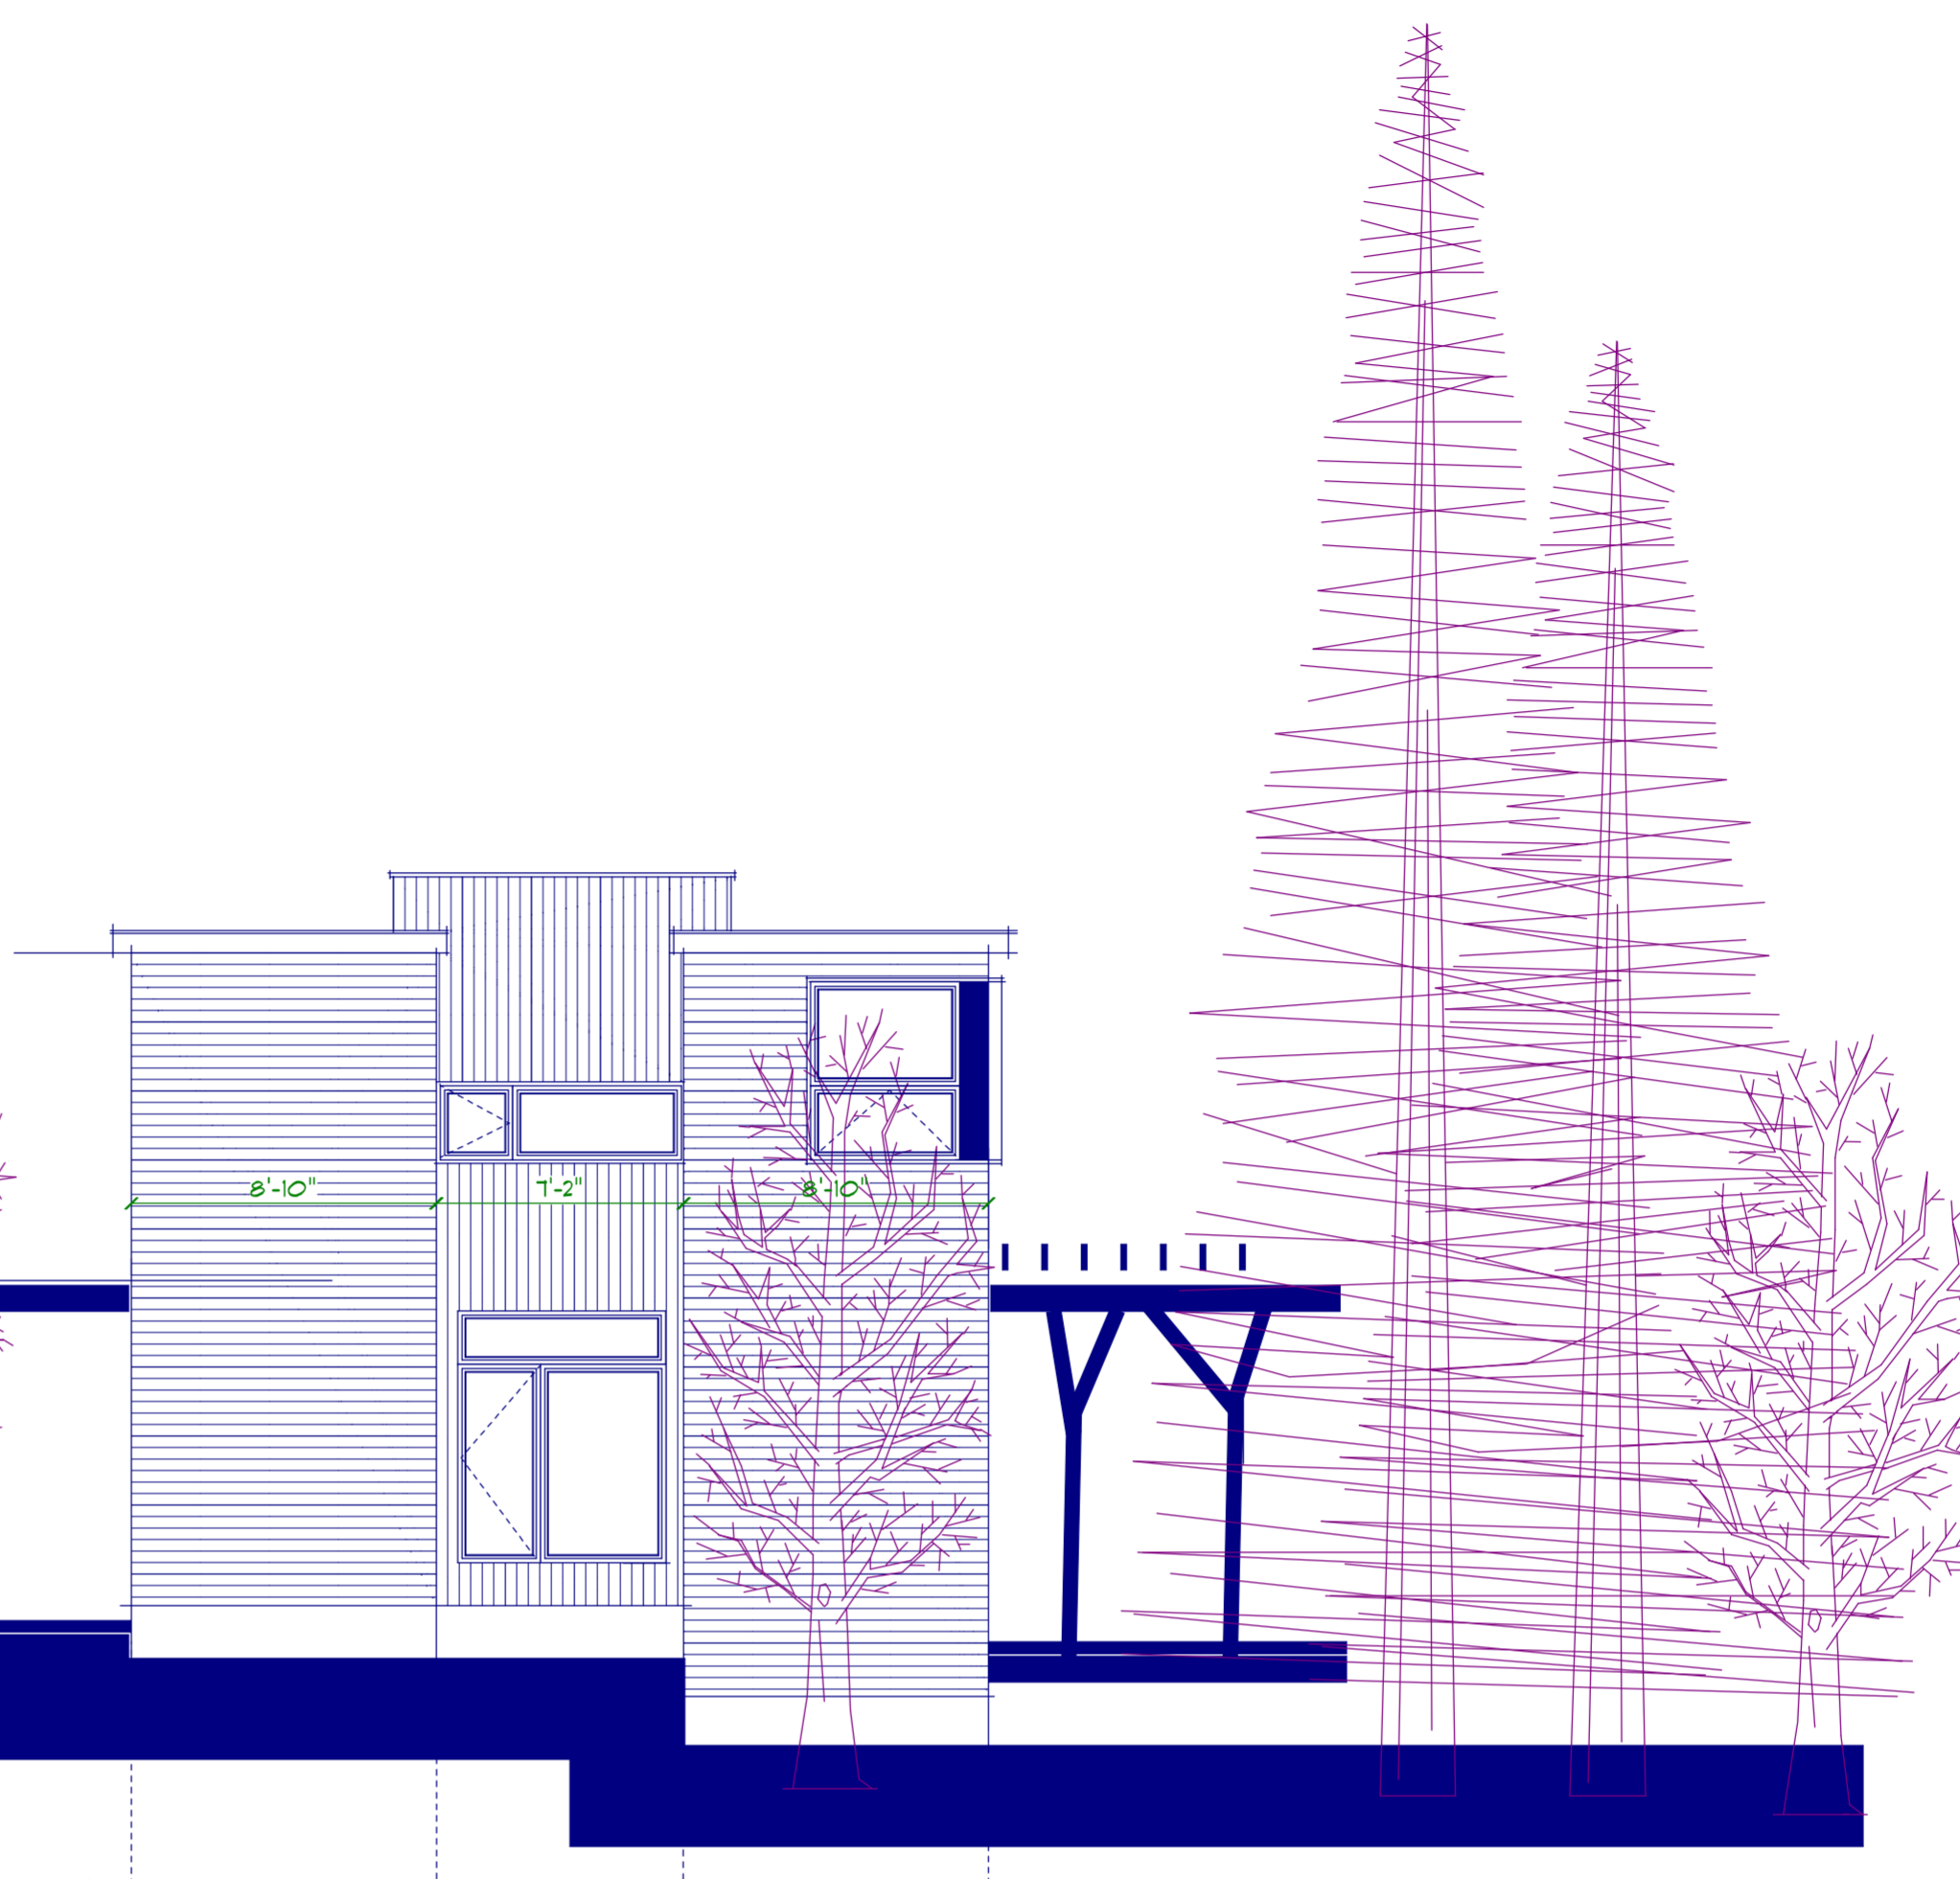

ELEVATION DROITE

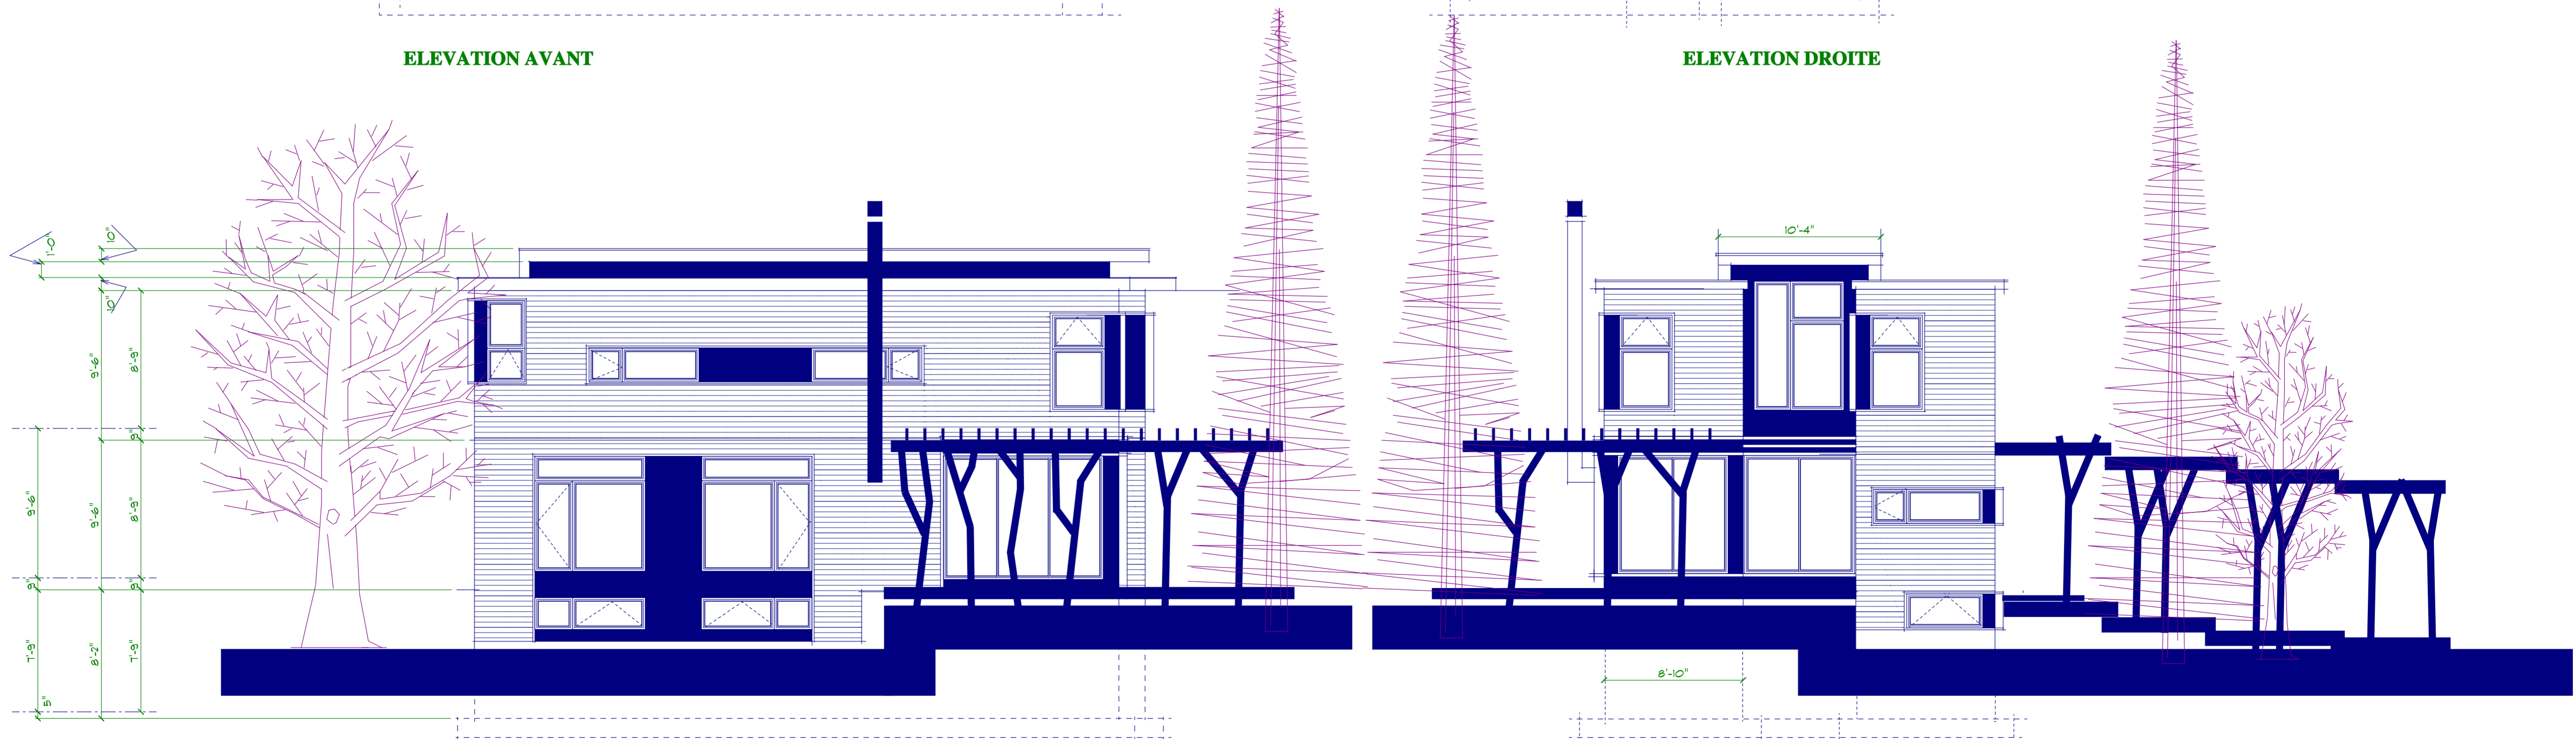

ELEVATION ARRIERE

ELEVATION GAUCHE